
 


## SECOND FLOOR PLAN

### FLOOR PLANS

DRIVE COURT, THE DRIVE, EDGWARE, HA8 8PP

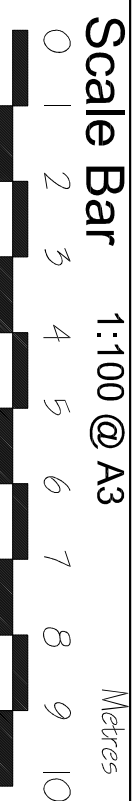

THE GILLETT MACLEOD PARTNERSHIP  
Chartered Architects & Town Planning Consultants  
1 High Road Old Eastcote Pinner Middlesex HA5 2EW tel. 0208 868 1333

Dwg. No. 08/2463  
Scale 1:100  
Date 13/08/10  
Drawn by Manita Joshi

REVISION  
E