


Second Floor Plan

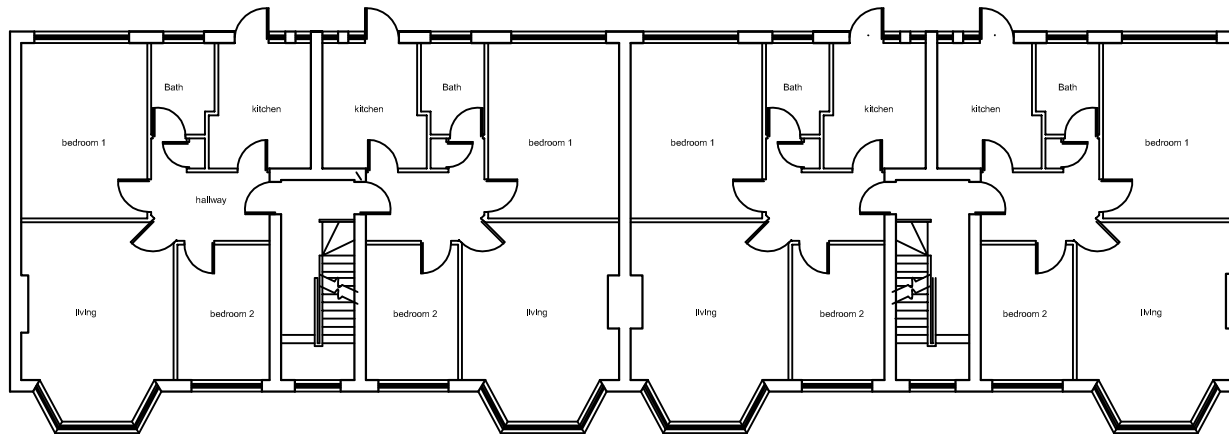

First Floor Plan

PROPOSED FLOOR PLANS

DRIVE COURT, THE DRIVE, HA8



THE GILLETT MACLEOD PARTNERSHIP
 Chartered Architects & Town Planning Consultants
 1 High Road Old Easttope Pinner Middlesex HA5 2EW tel. 0208 866 1333

Drg. No. 08/2463/6
 Scale 1:100
 Date 14/12/07
 Drawn by A.Smith

REVISION	
C	E