






East Elevation

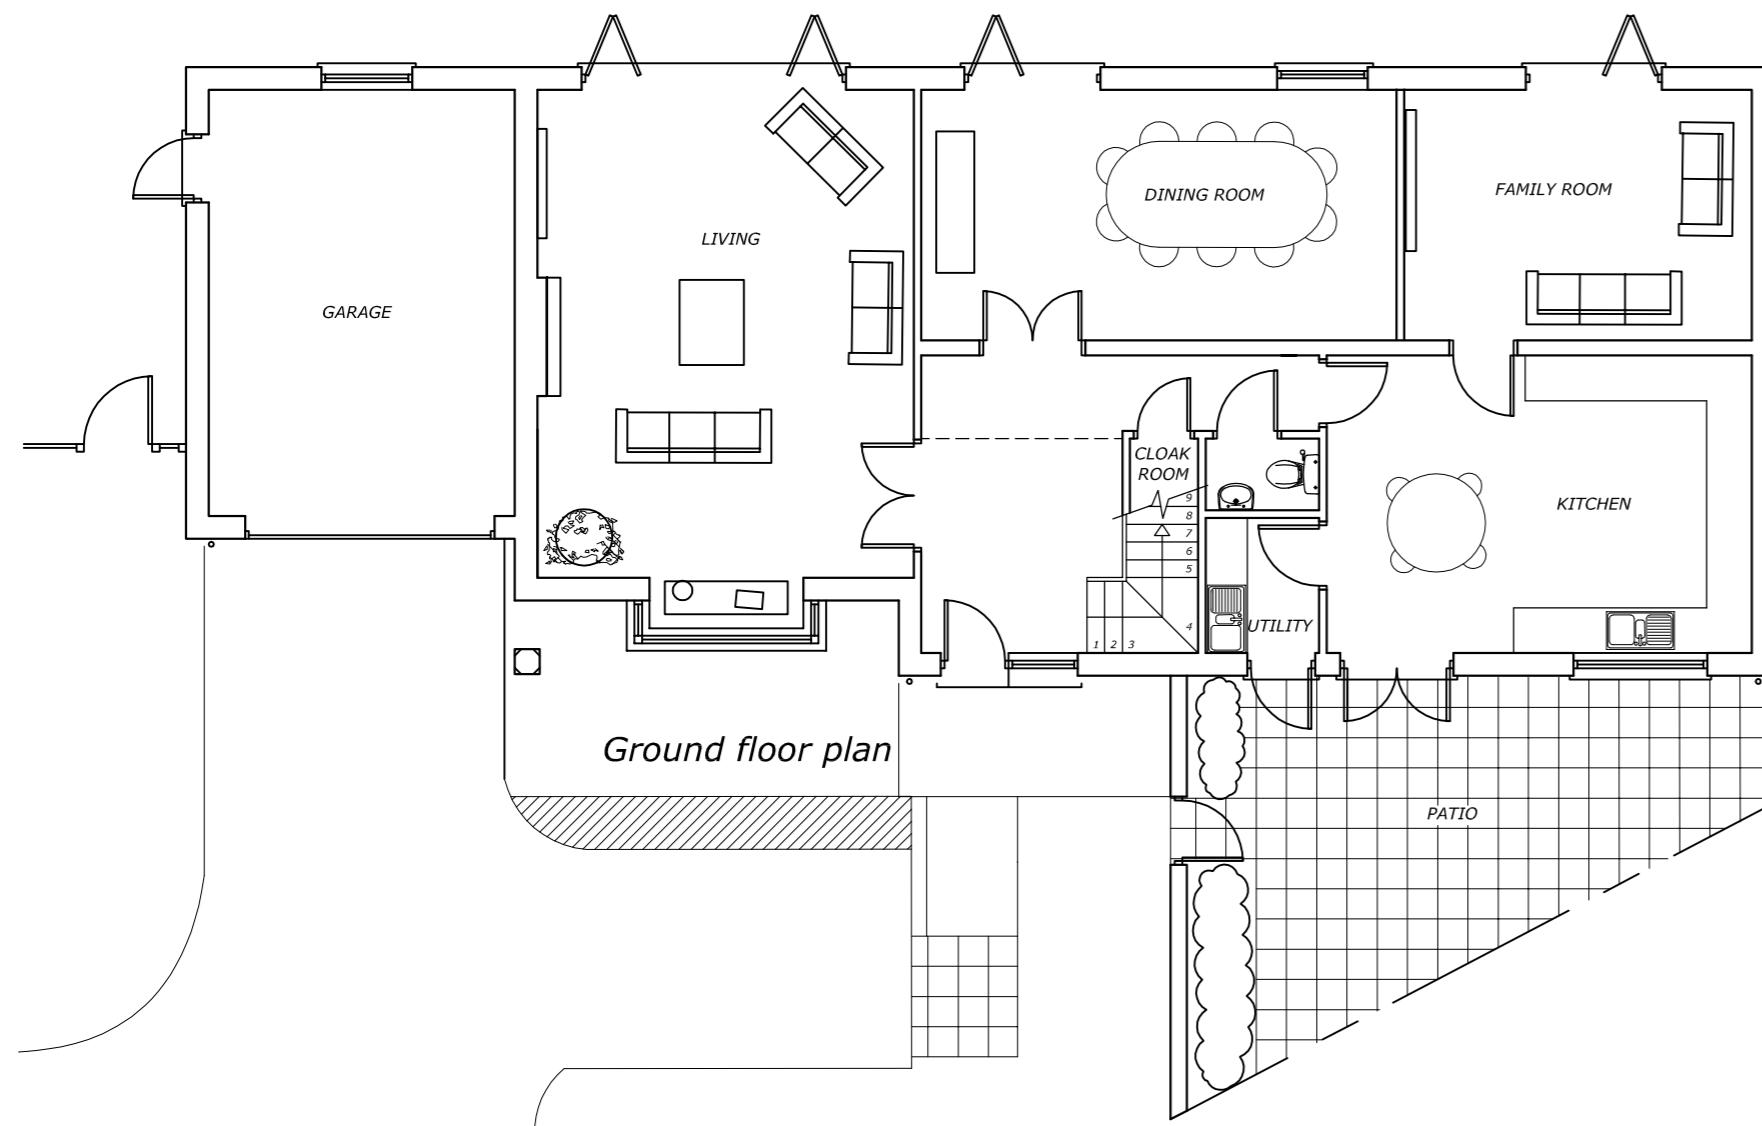

West Elevation

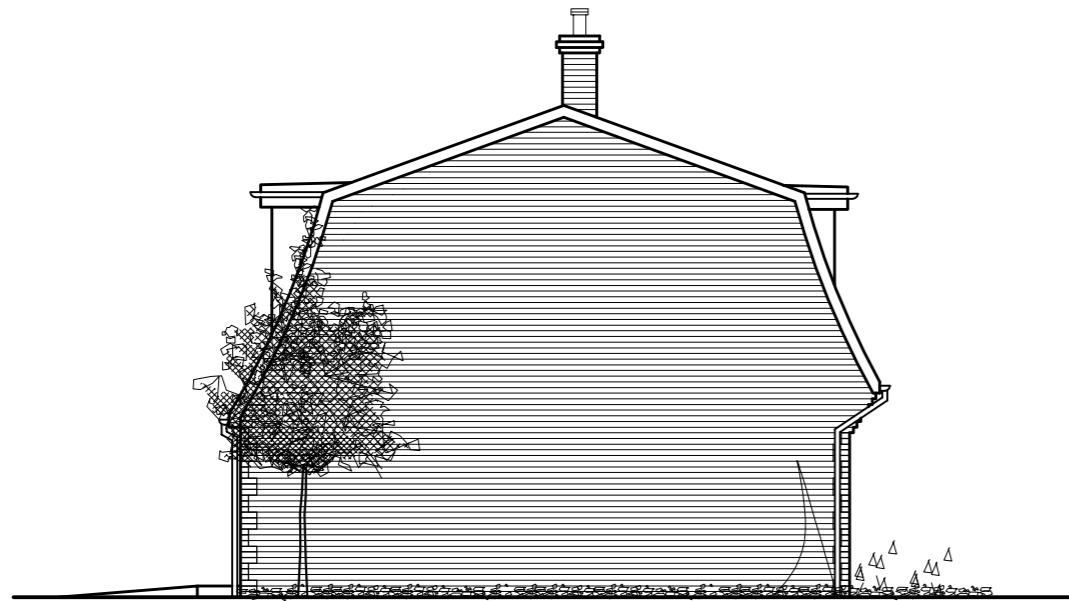


Ground floor plan

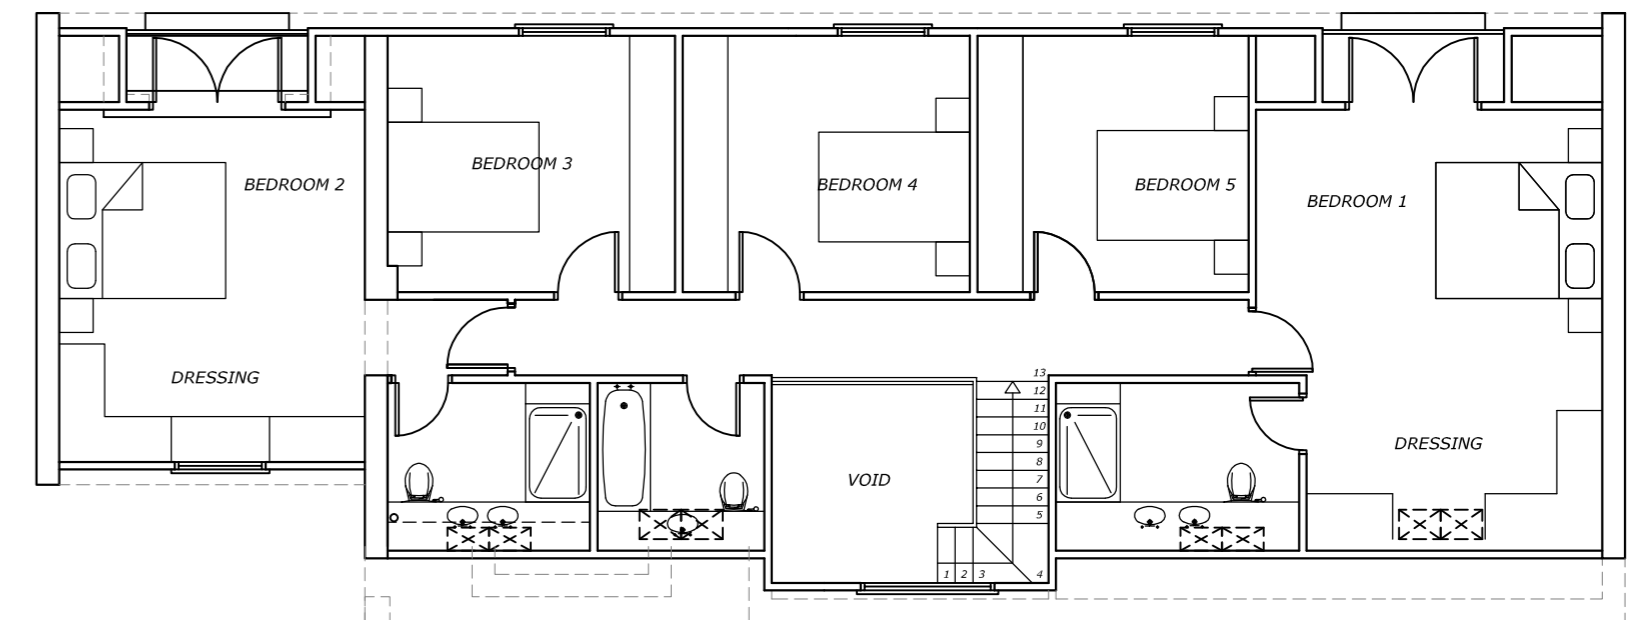

First floor plan

**PROPOSED FLOOR PLANS
AND ELEVATIONS**

24 GORDON AVENUE, STANMORE, HA7 3QD

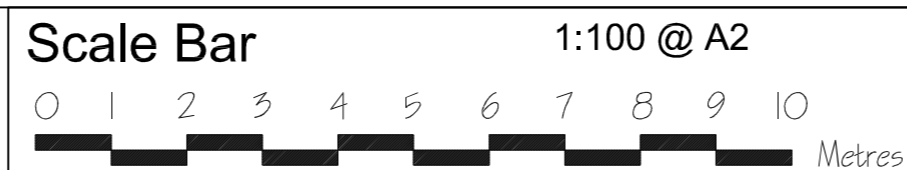

THE GILLETT MACLEOD PARTNERSHIP
Chartered Architects & Town Planning Consultants
1 High Road Old Eastcote Pinner Middlesex HA5 2EW tel. 0208 868 1333

Drg. No. 10/2544/
Scale 1:100
Date 09/01/10
Drawn by URVASHI

REVISION
(C) drawer